



REGISTR 1 a 2

SVARENEC Z POTRUBÍ DN65 – POZINKOVANO

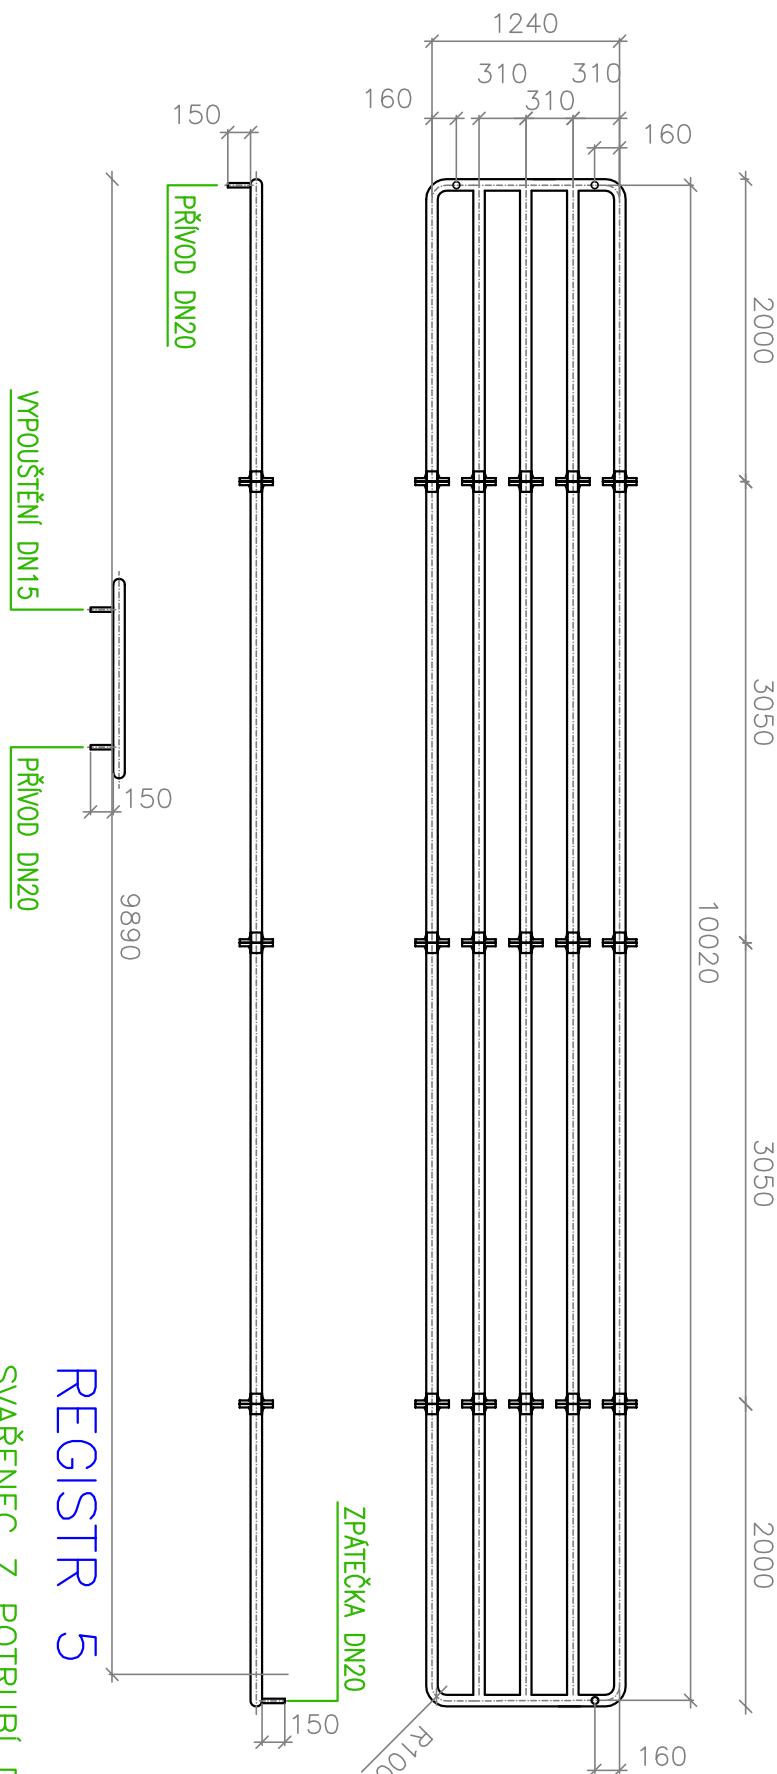

REGISTR 4 a 6

SVARENEC Z POTRUBÍ DN50 – POZINKOVANO

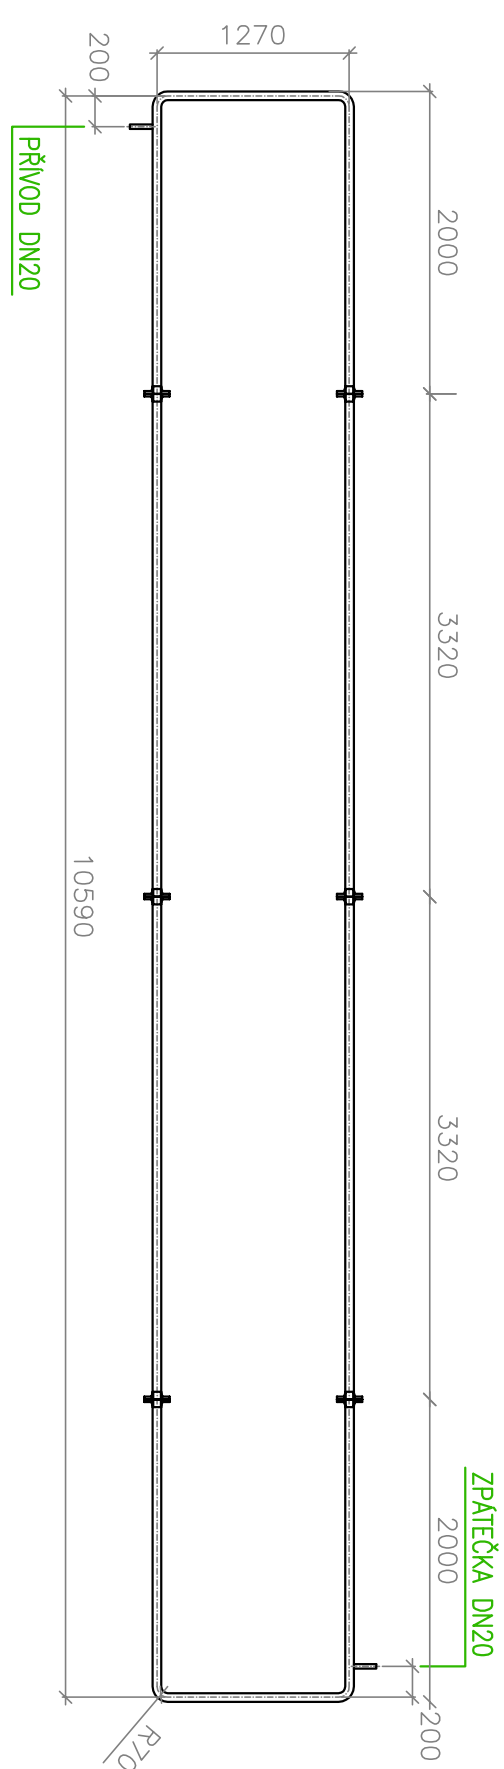

REGISTR 5

SVARENEC Z POTRUBÍ DN40 – POZINKOVANO

